


LEGEND

- CARRIAGEWAY RESURFACING
- OR CARRIAGEWAY CYCLEWAY
- FOOTWAY
- SHARED FOOTWAY / CYCLEWAY
- EXISTING SHARED FOOTWAY / CYCLEWAY
- SEGREGATED CYCLEWAY
- EDGE (EMBARMENT)
- CONTROLLED TACTILE PAVING
- UNCONTROLLED / ORDINARY TACTILE PAVING
- PEDESTRIAN SIGNAL CROSSING
- PEDESTRIAN / CYCLE SIGNAL CROSSING
- PROPOSED NEW TREES
- NEW TREE
- TREE TO REMAIN

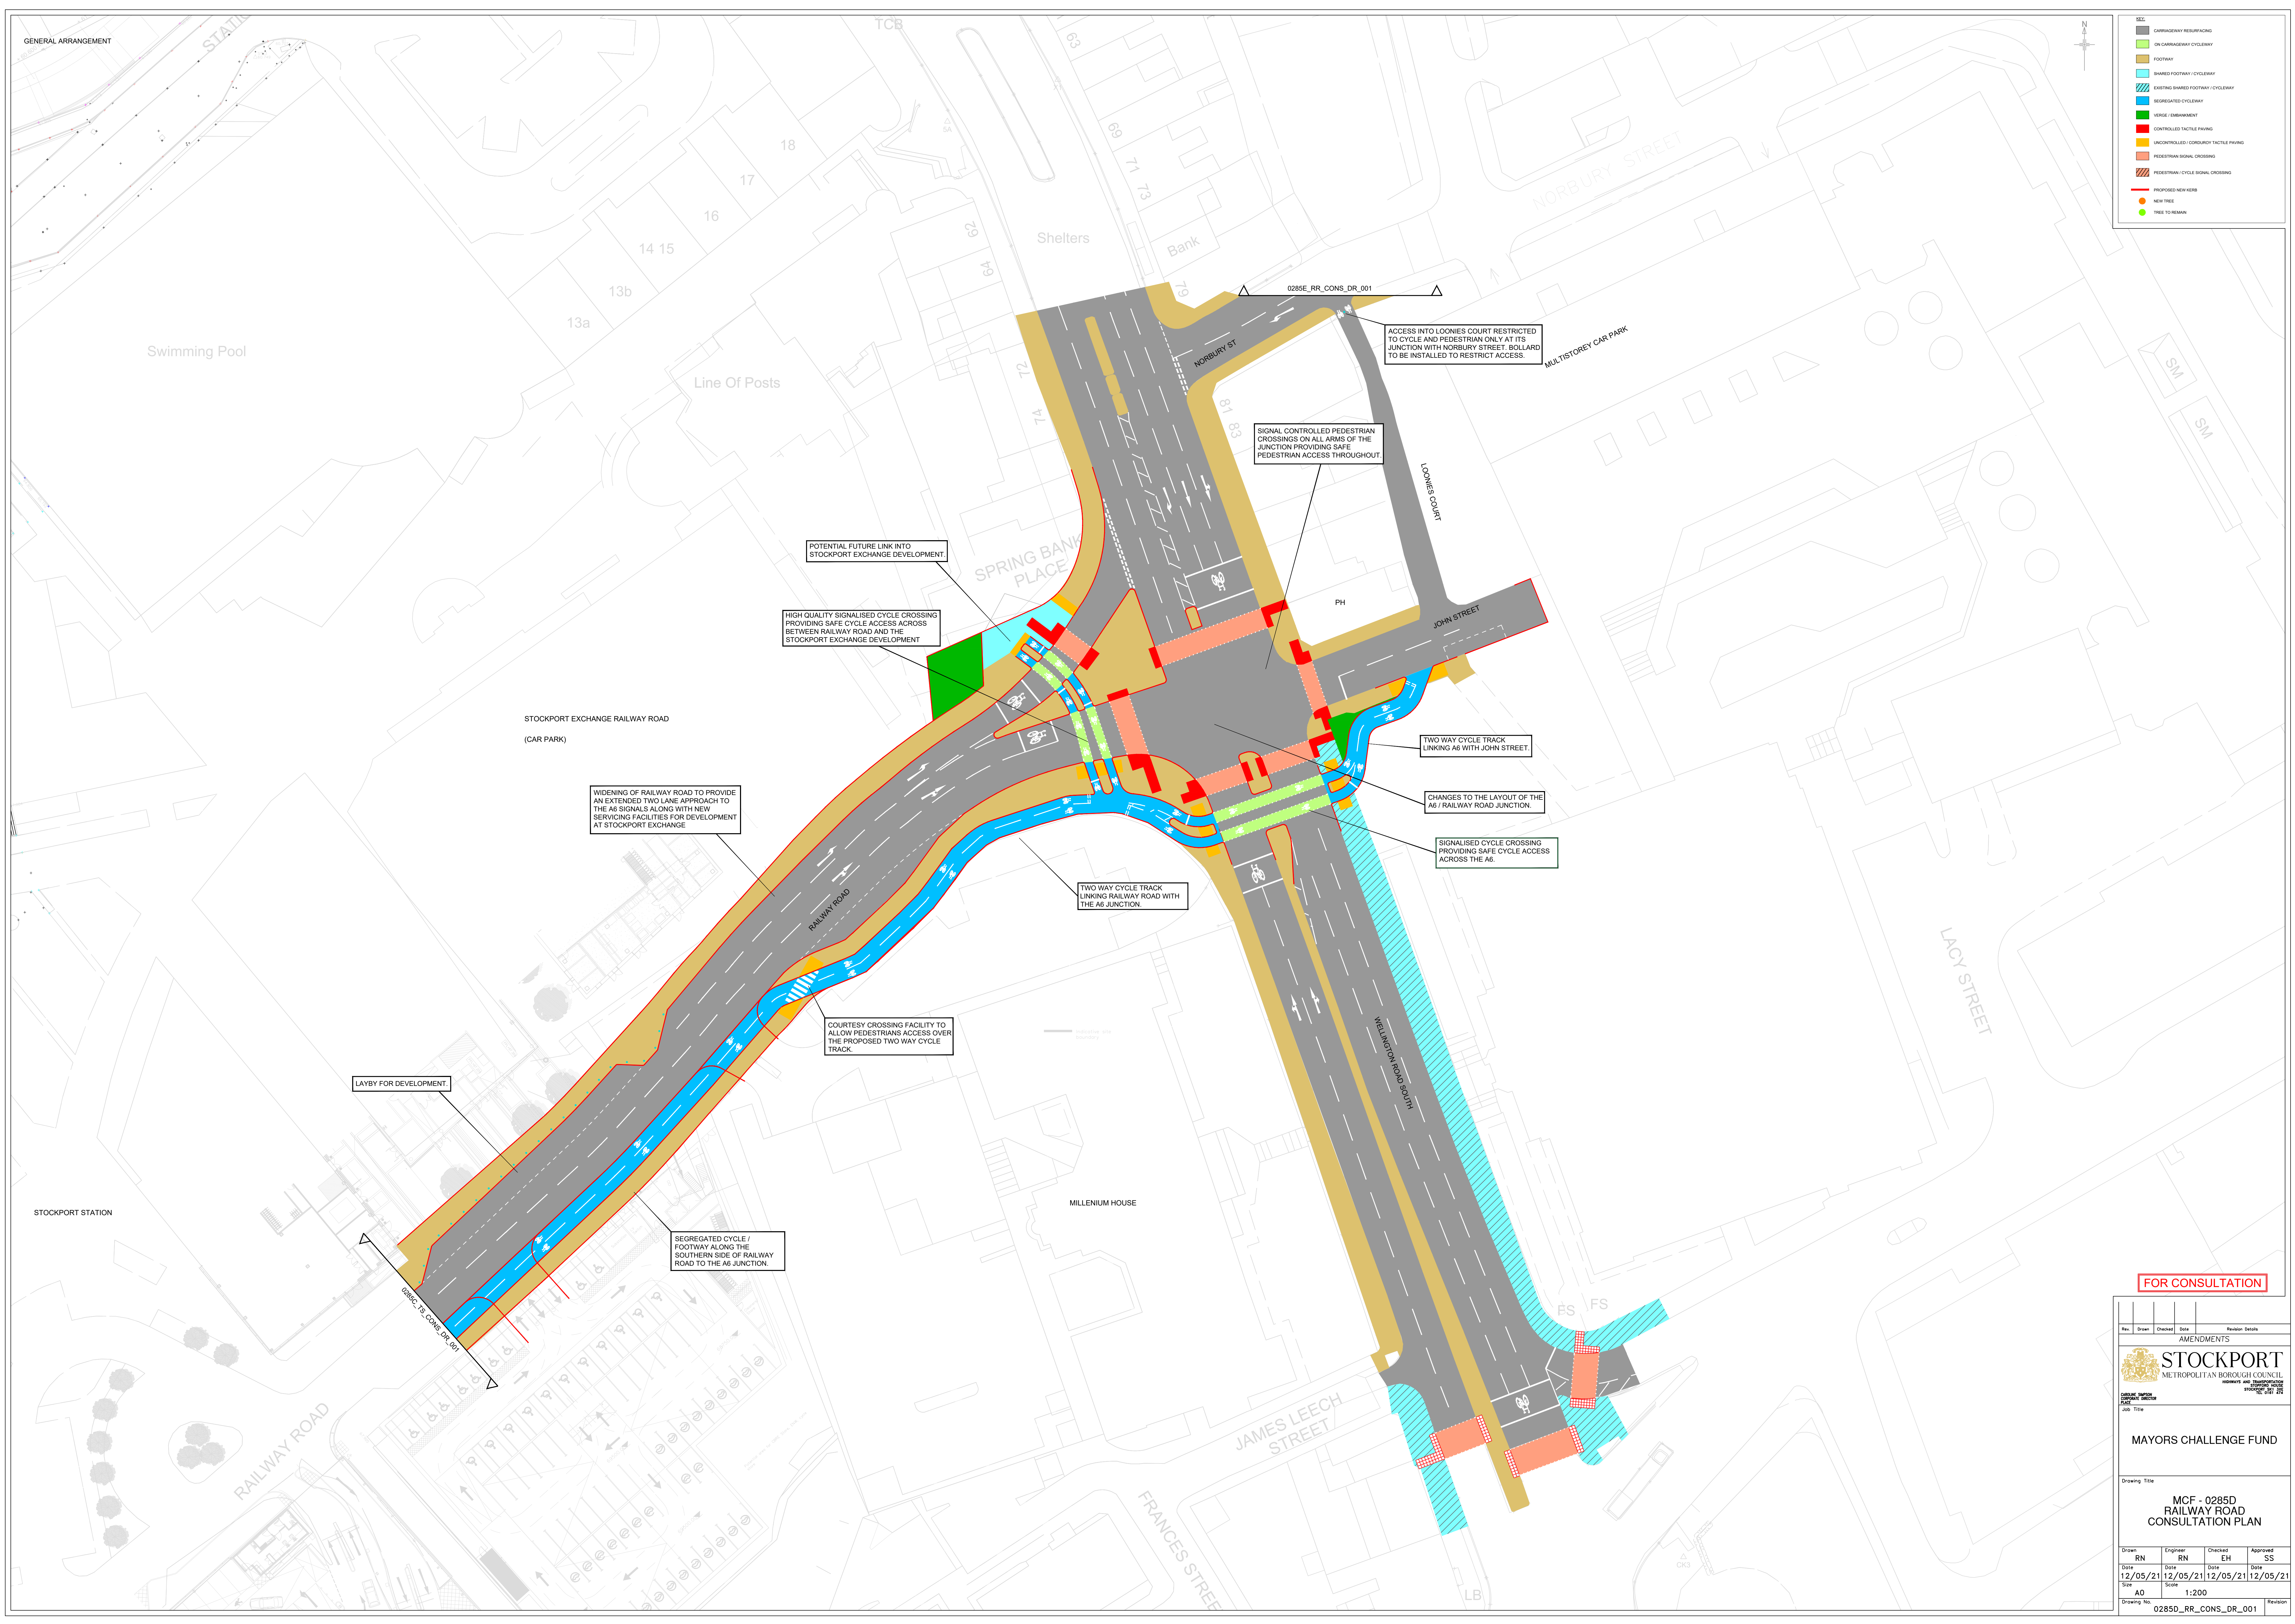

FOR CONSULTATION

Rev.	Drawn	Checked	Date	Revision Details

AMENDMENTS

STOCKPORT
METROPOLITAN BOROUGH COUNCIL
WORKS AND TRANSPORTS
SECTION

MAYORS CHALLENGE FUND

Drawing Title
**MCF - 0285D
RAILWAY ROAD
CONSULTATION PLAN**

Drawn	Engineer	Checked	Approved
RN	RN	EH	SS
12/05/21	12/05/21	12/05/21	12/05/21
AD			

Scale: 1:200
Drawing No: 0285D_RR_CONS_DR_001